


GIA - 553m<sup>2</sup>

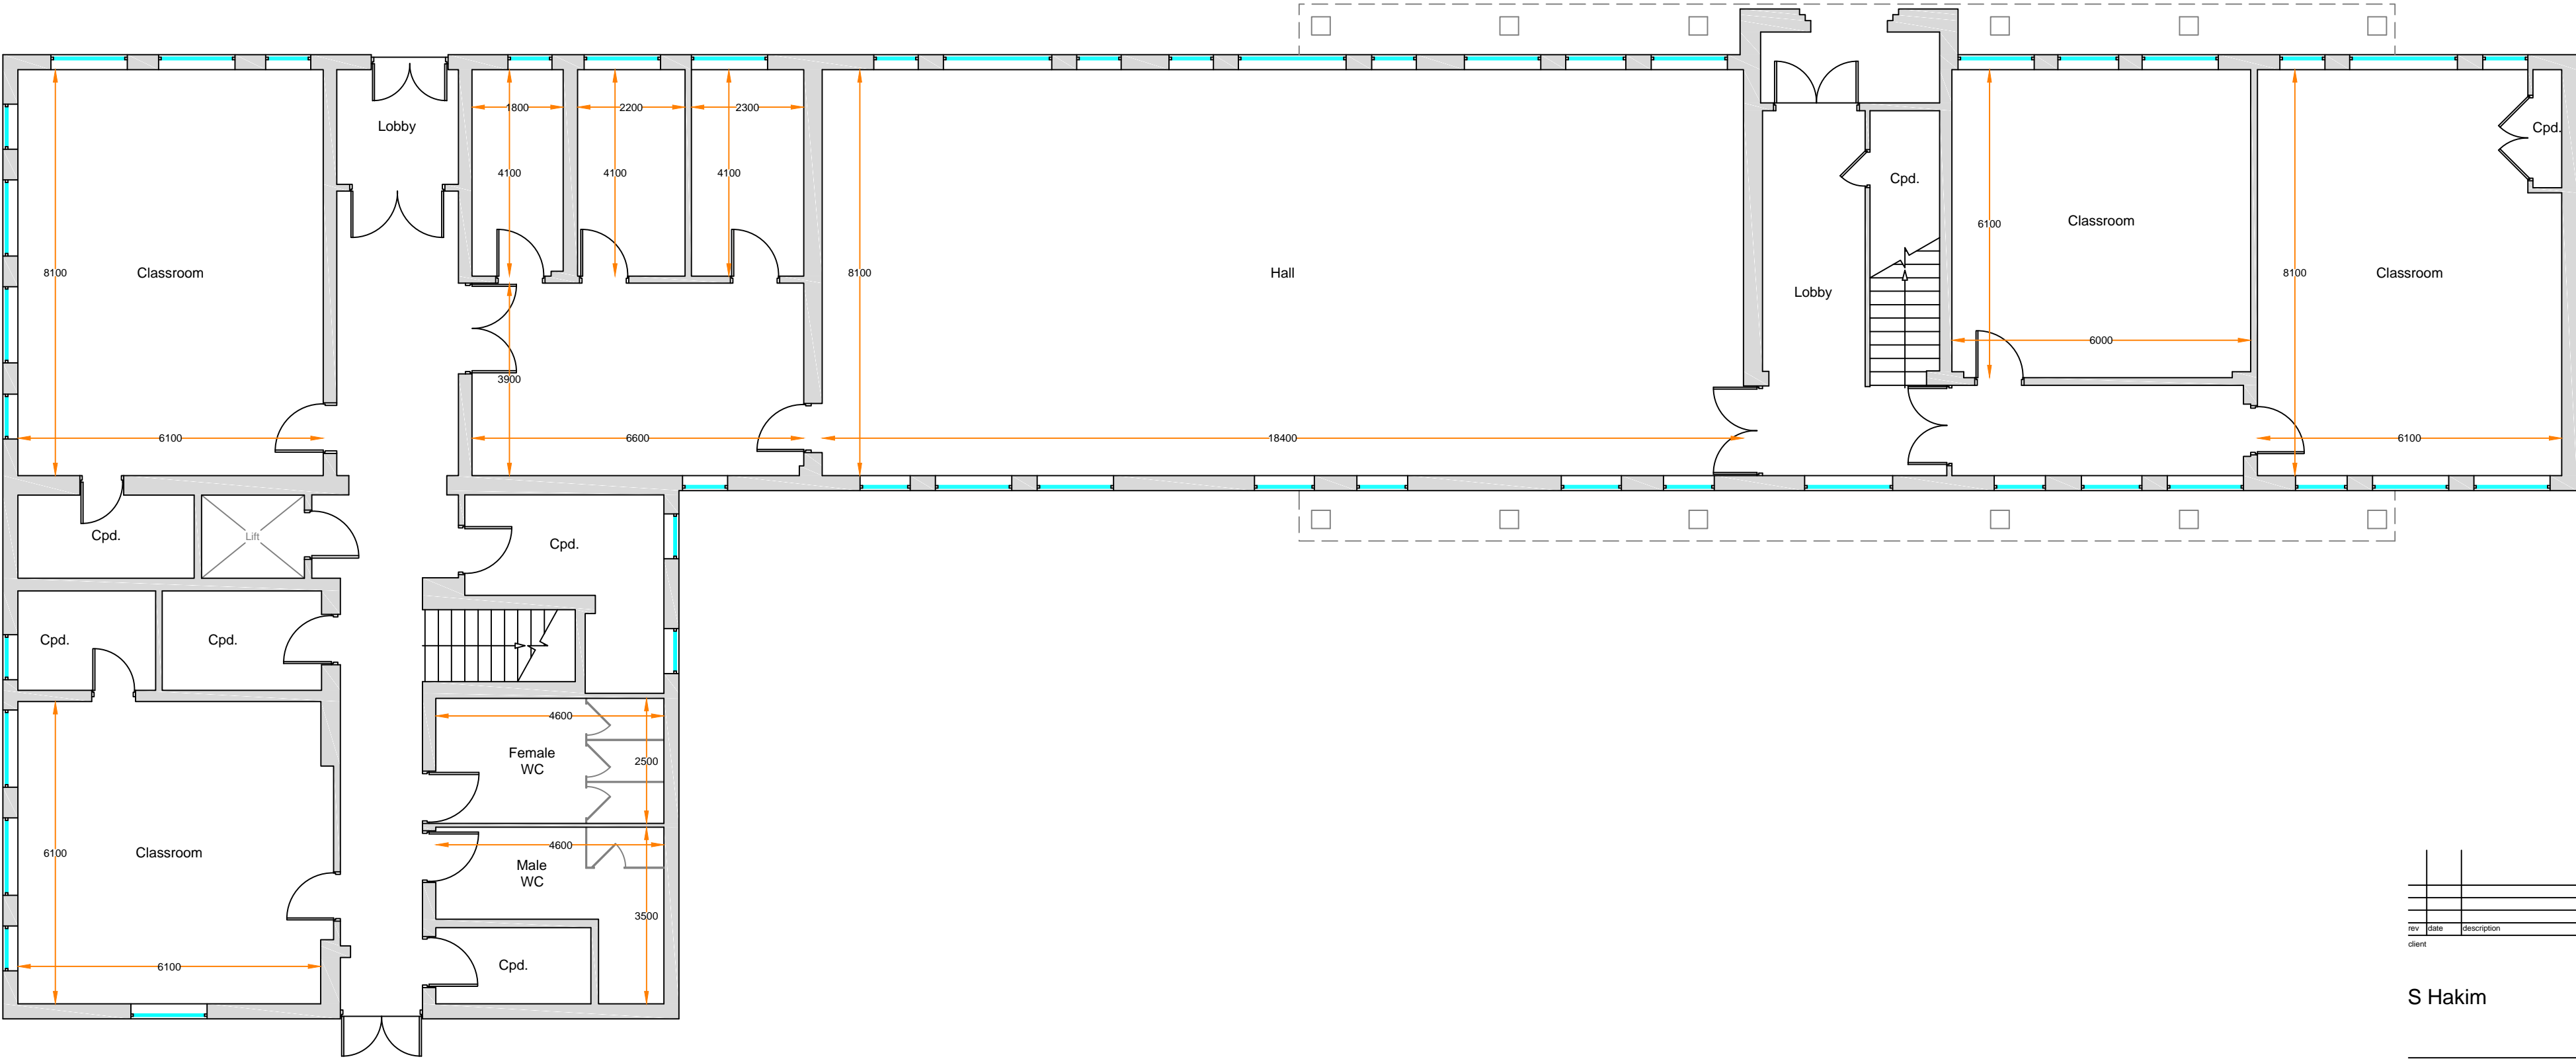

Ground Floor

rev	date	description

S Hakim

project  
Former Hull Grammar School  
& Community Centre  
  
Cottingham Road  
Hull  
HU5 2DH

drawing title  
Ground Floor Plan  
-as existing-

scale  
1:100 @ A2

date  
January 2021

drawing No.  
21.3081-03

rev.  
-