
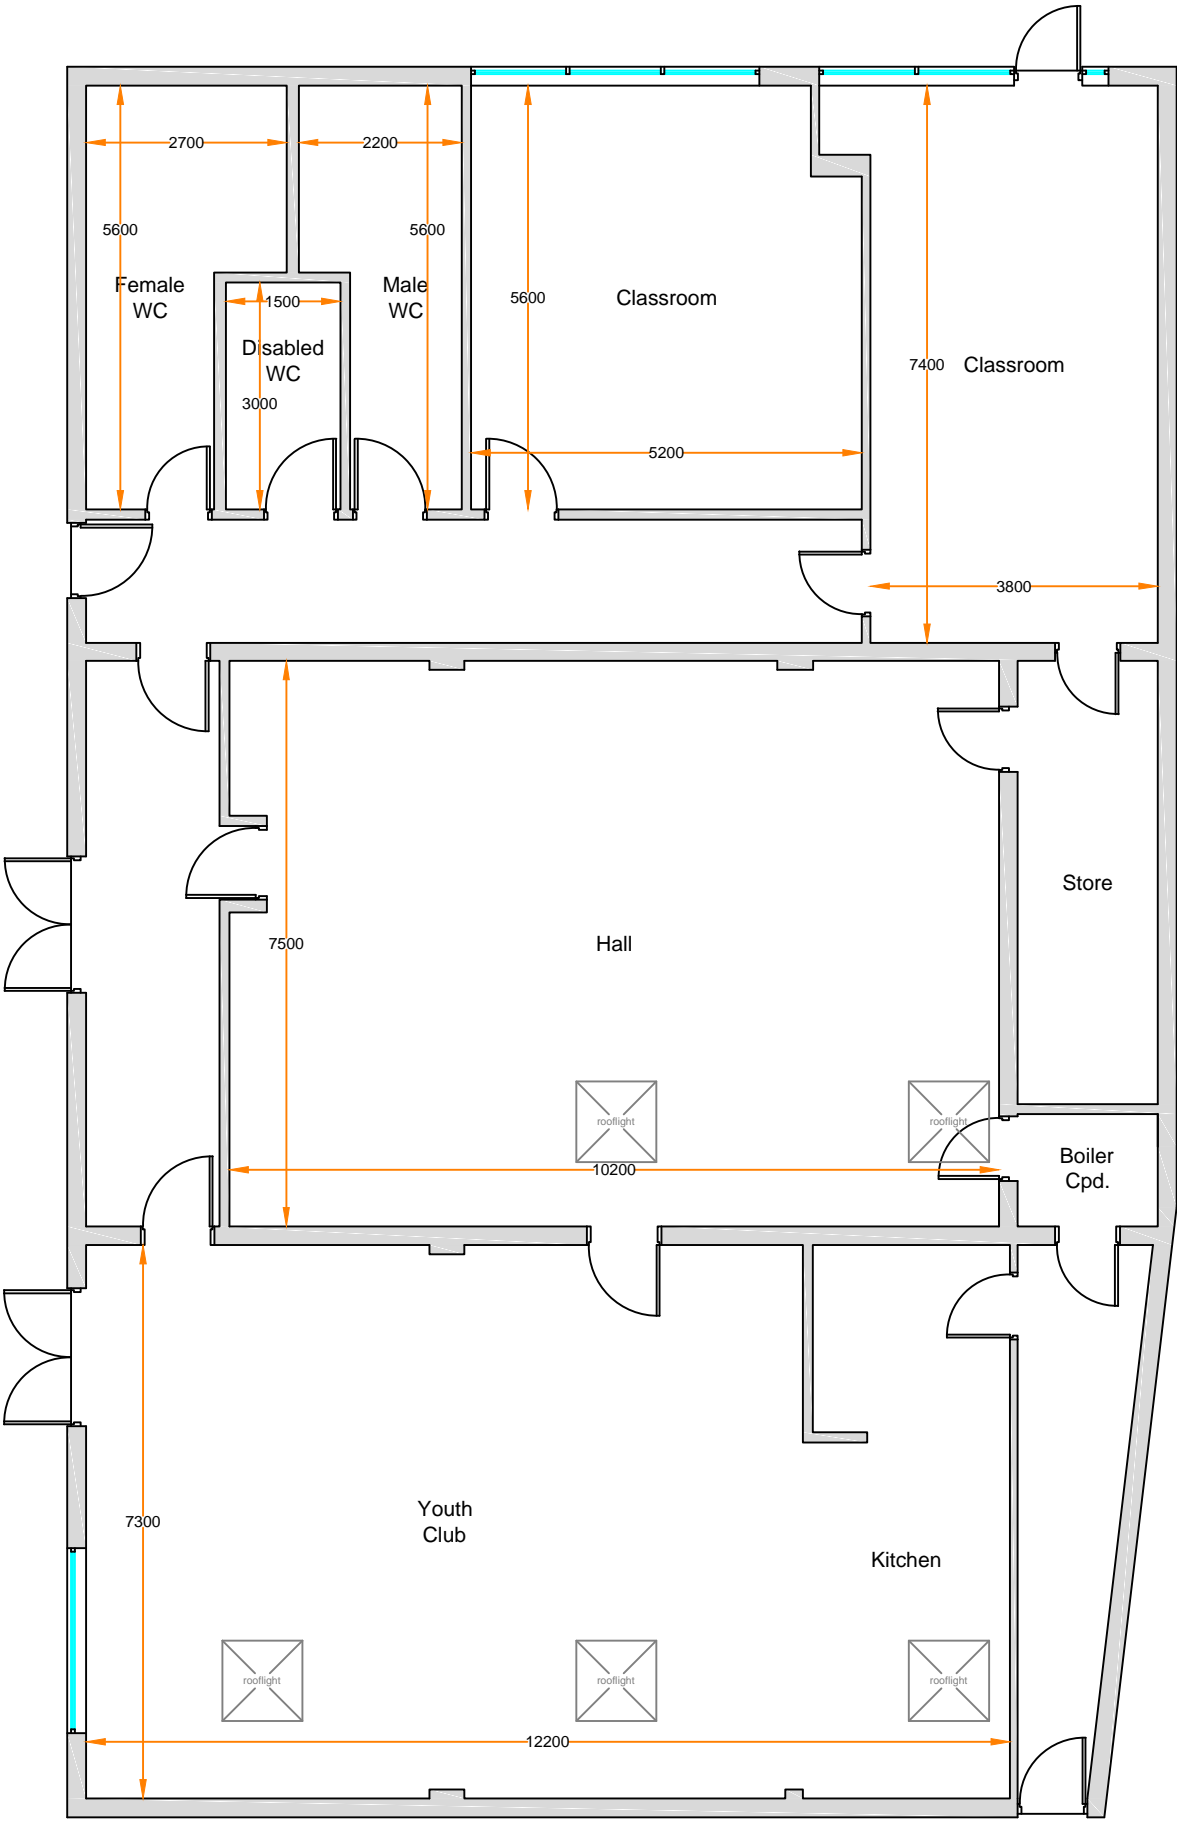


GIA - 318m²

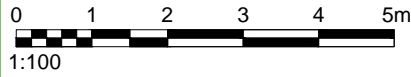

Ground Floor

rev	date	description

S Hakim

Former Hull Grammar School
& Community Centre
Cottingham Road
Hull
HU5 2DH

Community Centre

Ground Floor Plan
-as existing-

1:100 @ A3

January 2021

21.3081-05

turton ASSOCIATES



T / +44 (0) 1430 828 815
F / +44 (0) 1430 828 817
E / info@turtonassociates.co.uk
www.turtonassociates.co.uk

The Mount
High Street
Sandton
YO43 4QT